



Case Study

Waddesdon

Two storey extension to a Victorian cottage in the Conservation Area to provide a master en-suite bedroom, with an open carport below. The bedroom was designed with a vaulted ceiling to feel more spacious, and a high level circular feature window brings in lots of extra light.

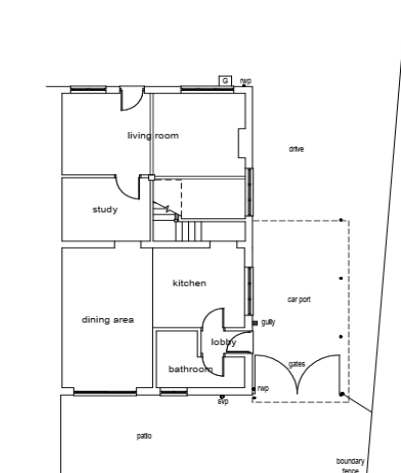

Existing Ground Floor Plan

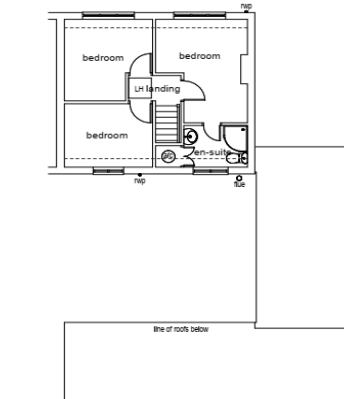

Existing First Floor Plan



existing photos and drawings



GF3




FF3



Elev4

69 Quinton Road, Waddesdon DRAFT Proposed Elevations 4 Scale 1:100 26/06/2012

draft drawings

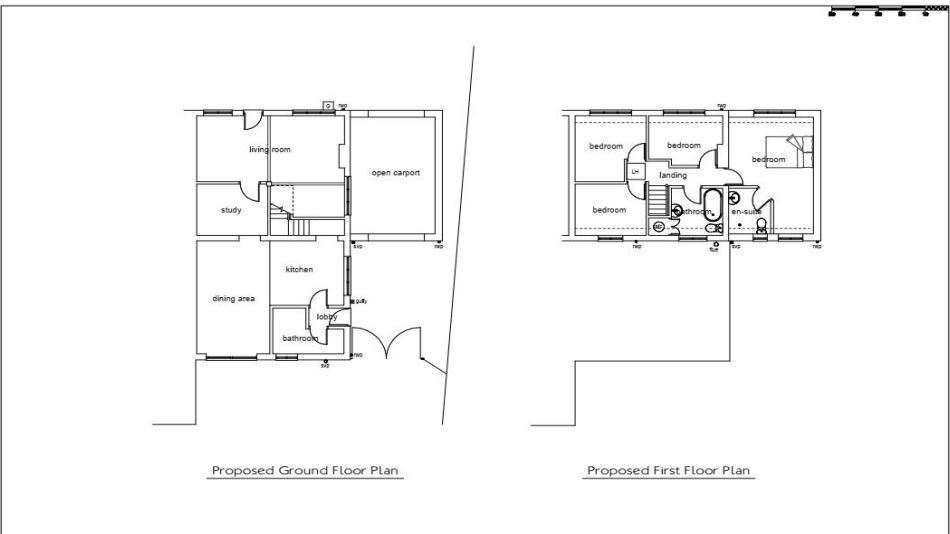


McAndrew Associates Ltd Chartered Surveyors - Architectural Services Building Design & Building Control Consultancy www.mcandreassociates.co.uk 01296 398070		ADDRESS: 69 Quainton Road Waddesdon Bucks	CLIENT: Mr & Mrs Satchell	SCALE: 1:100 A3	DRAWING TITLE: Proposed Plans	
		JOB TITLE: Extension	Drawn: CM 19-07-2012	DWG NO.: 12-SAT-02	REV.	



McAndrew Associates Ltd Chartered Surveyors - Architectural Services Building Design & Building Control Consultancy www.mcandreassociates.co.uk 01296 398070		ADDRESS: 69 Quainton Road Waddesdon Bucks	CLIENT: Mr & Mrs Satchell	SCALE: 1:100 A3	DRAWING TITLE: Proposed Plans	
		JOB TITLE: Extension	Drawn: CM 19-07-2012	DWG NO.: 12-SAT-03	REV.	

planning drawings

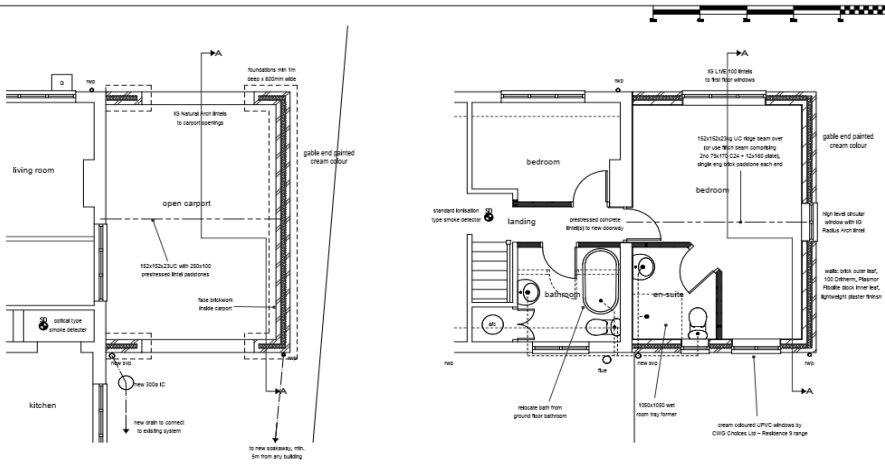

Proposed Ground Floor Plan

Proposed First Floor Plan

McAndrew Associates Ltd
Chartered Surveyors - Architectural Services
Building Design & Building Control Consultancy
www.mcandrewassociates.co.uk 01296 398070




ADDRESS:
69 Quainton Road
Waddesdon
Bucks

CLIENT:
Mr & Mrs Satchell
JOB TITLE:
Extension


SCALE:
1:50 - A3
Drawn: CM
04/10/2012

DRAWING TITLE:
Detailed Floor Plans
DWG NO.:
12-SAT-04
REV.:


1kg PFC purlins
beams comprising
24 + 12x165 plate

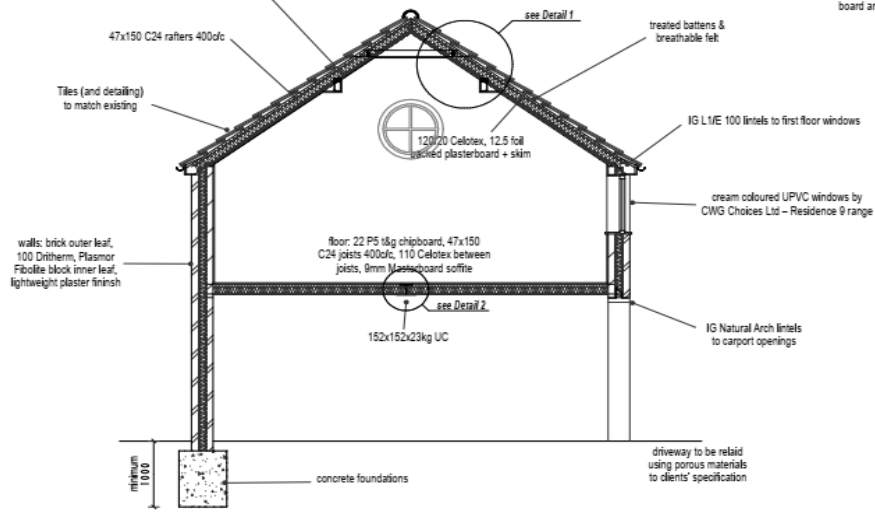

Section AA
(scale 1:50)

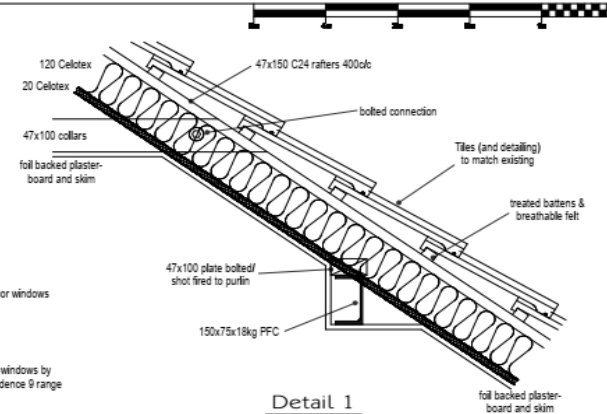

Detail 1
(scale 1:10)

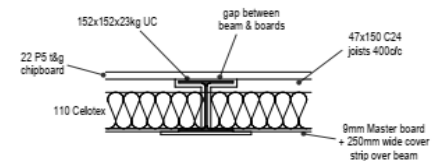

Detail 2
(scale 1:10)

McAndrew Associates Ltd
Chartered Surveyors - Architectural Services
Building Design & Building Control Consultancy
www.mcandrewassociates.co.uk 01296 398070



ADDRESS:
69 Quainton Road
Waddesdon
Bucks

CLIENT:
Mr & Mrs Satchell
JOB TITLE:
Extension

SCALE:
As Noted
Drawn: CM
04/10/2012

DRAWING TITLE:
Section AA & Details
DWG NO.:
12-SAT-05
REV.:

construction drawings



completed project